


DETAIL PERSPECTIVE OF FLOOR SLAB

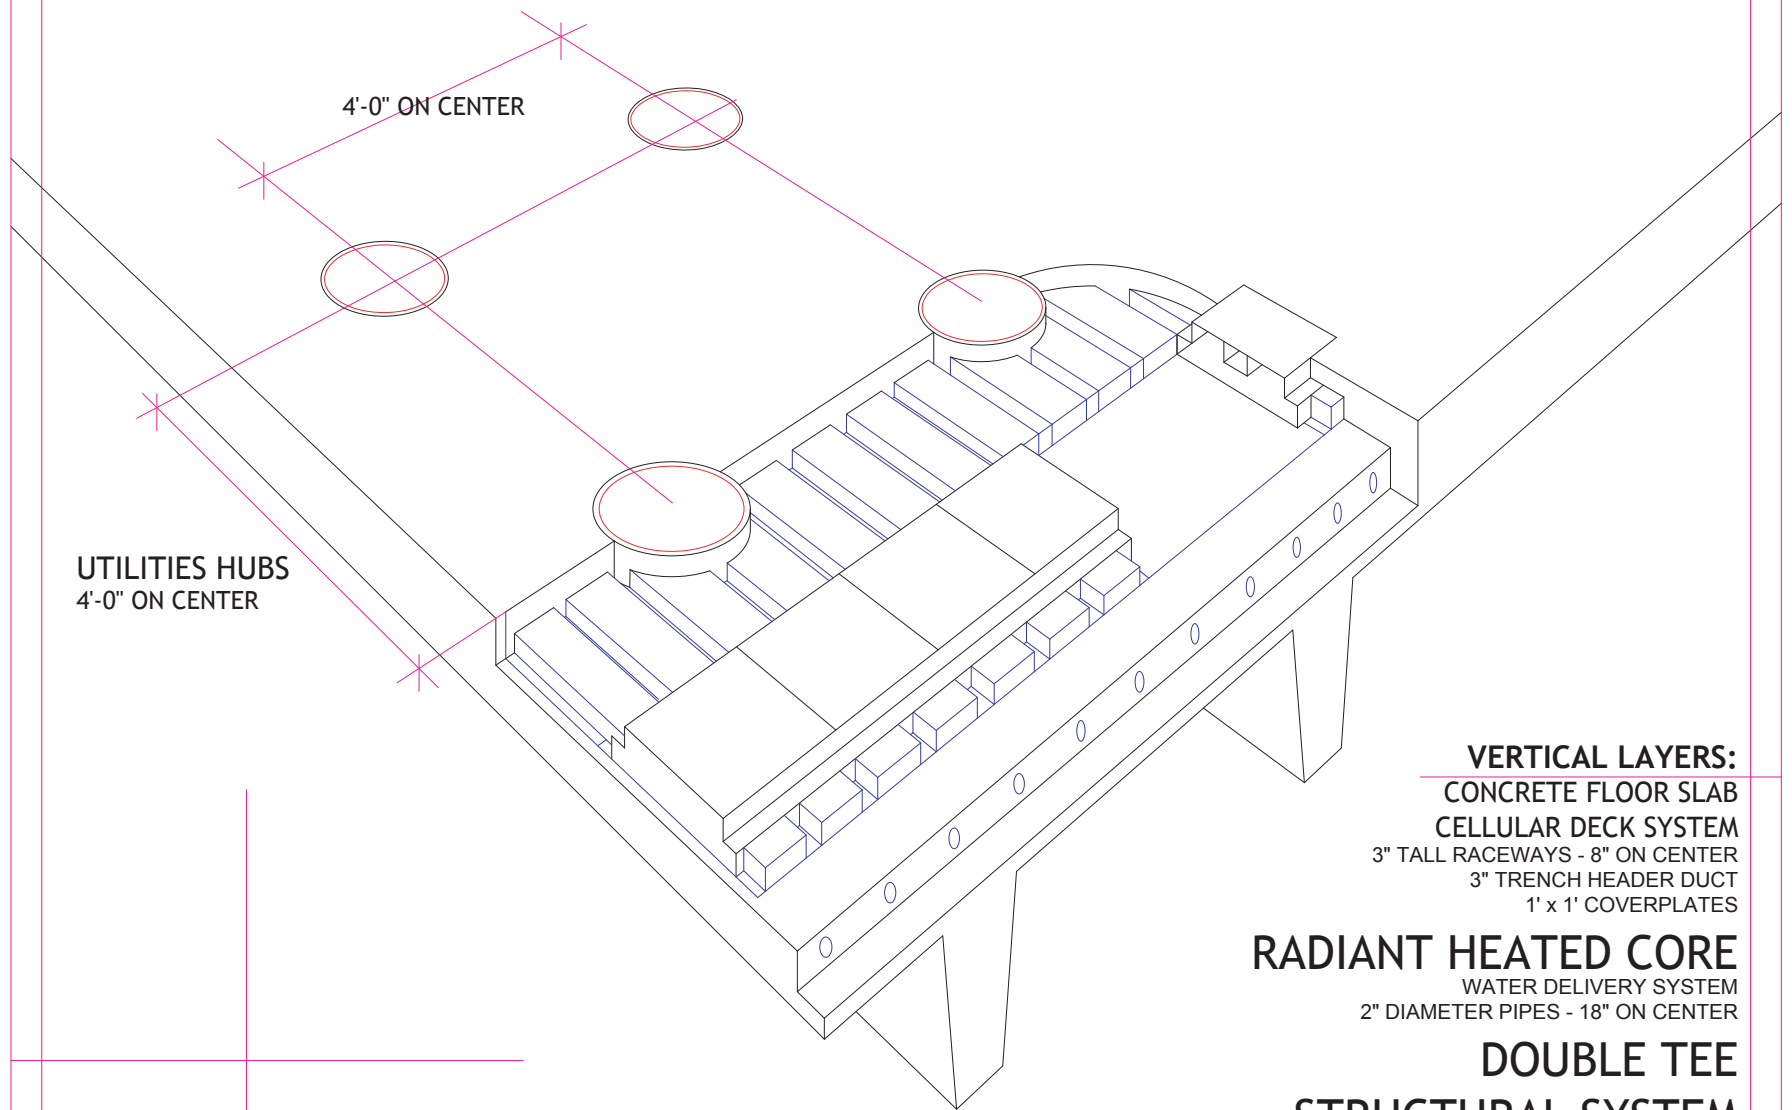

UTILITIES HUBS
4'-0" ON CENTER

VERTICAL LAYERS:
CONCRETE FLOOR SLAB
CELLULAR DECK SYSTEM
3" TALL RACEWAYS - 8" ON CENTER
3" TRENCH HEADER DUCT
1' x 1' COVERPLATES

RADIANT HEATED CORE
WATER DELIVERY SYSTEM
2" DIAMETER PIPES - 18" ON CENTER

**DOUBLE TEE
STRUCTURAL SYSTEM**

COMMODYFING HOMELESSNESS

JAMES SCHLOEMER

1 : 1.5
**TYPICAL PLAN
UTILITIES HUB**

COMMUNICATIONS
ELECTRONICS
PLUMBING

